



4 CUPOLA PLAN
1/2" = 1'-0"



2 SOUTH ELEVATION
1/4" = 1'-0"

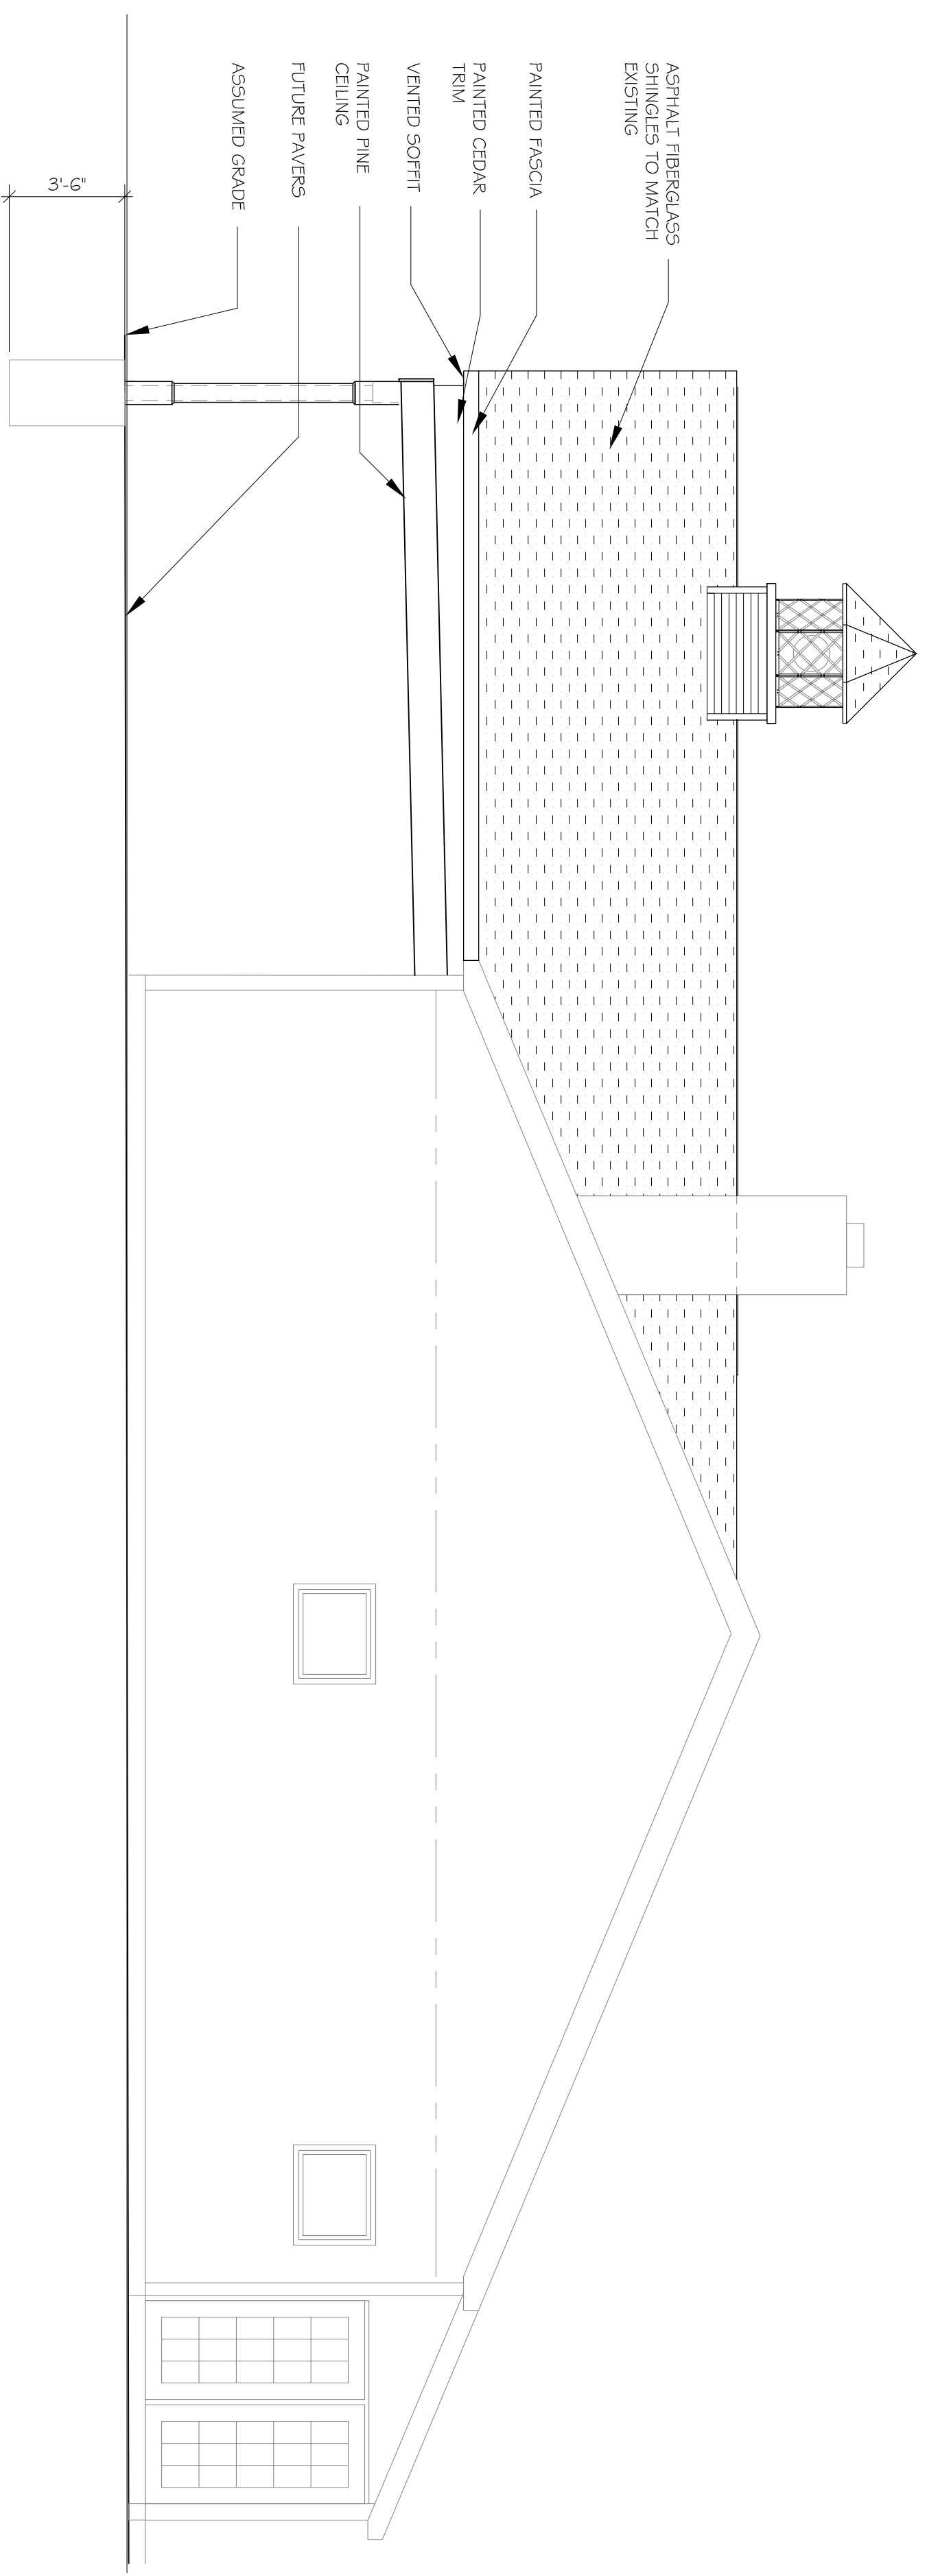

2 ROOF PLAN
1/8" = 1'-0"

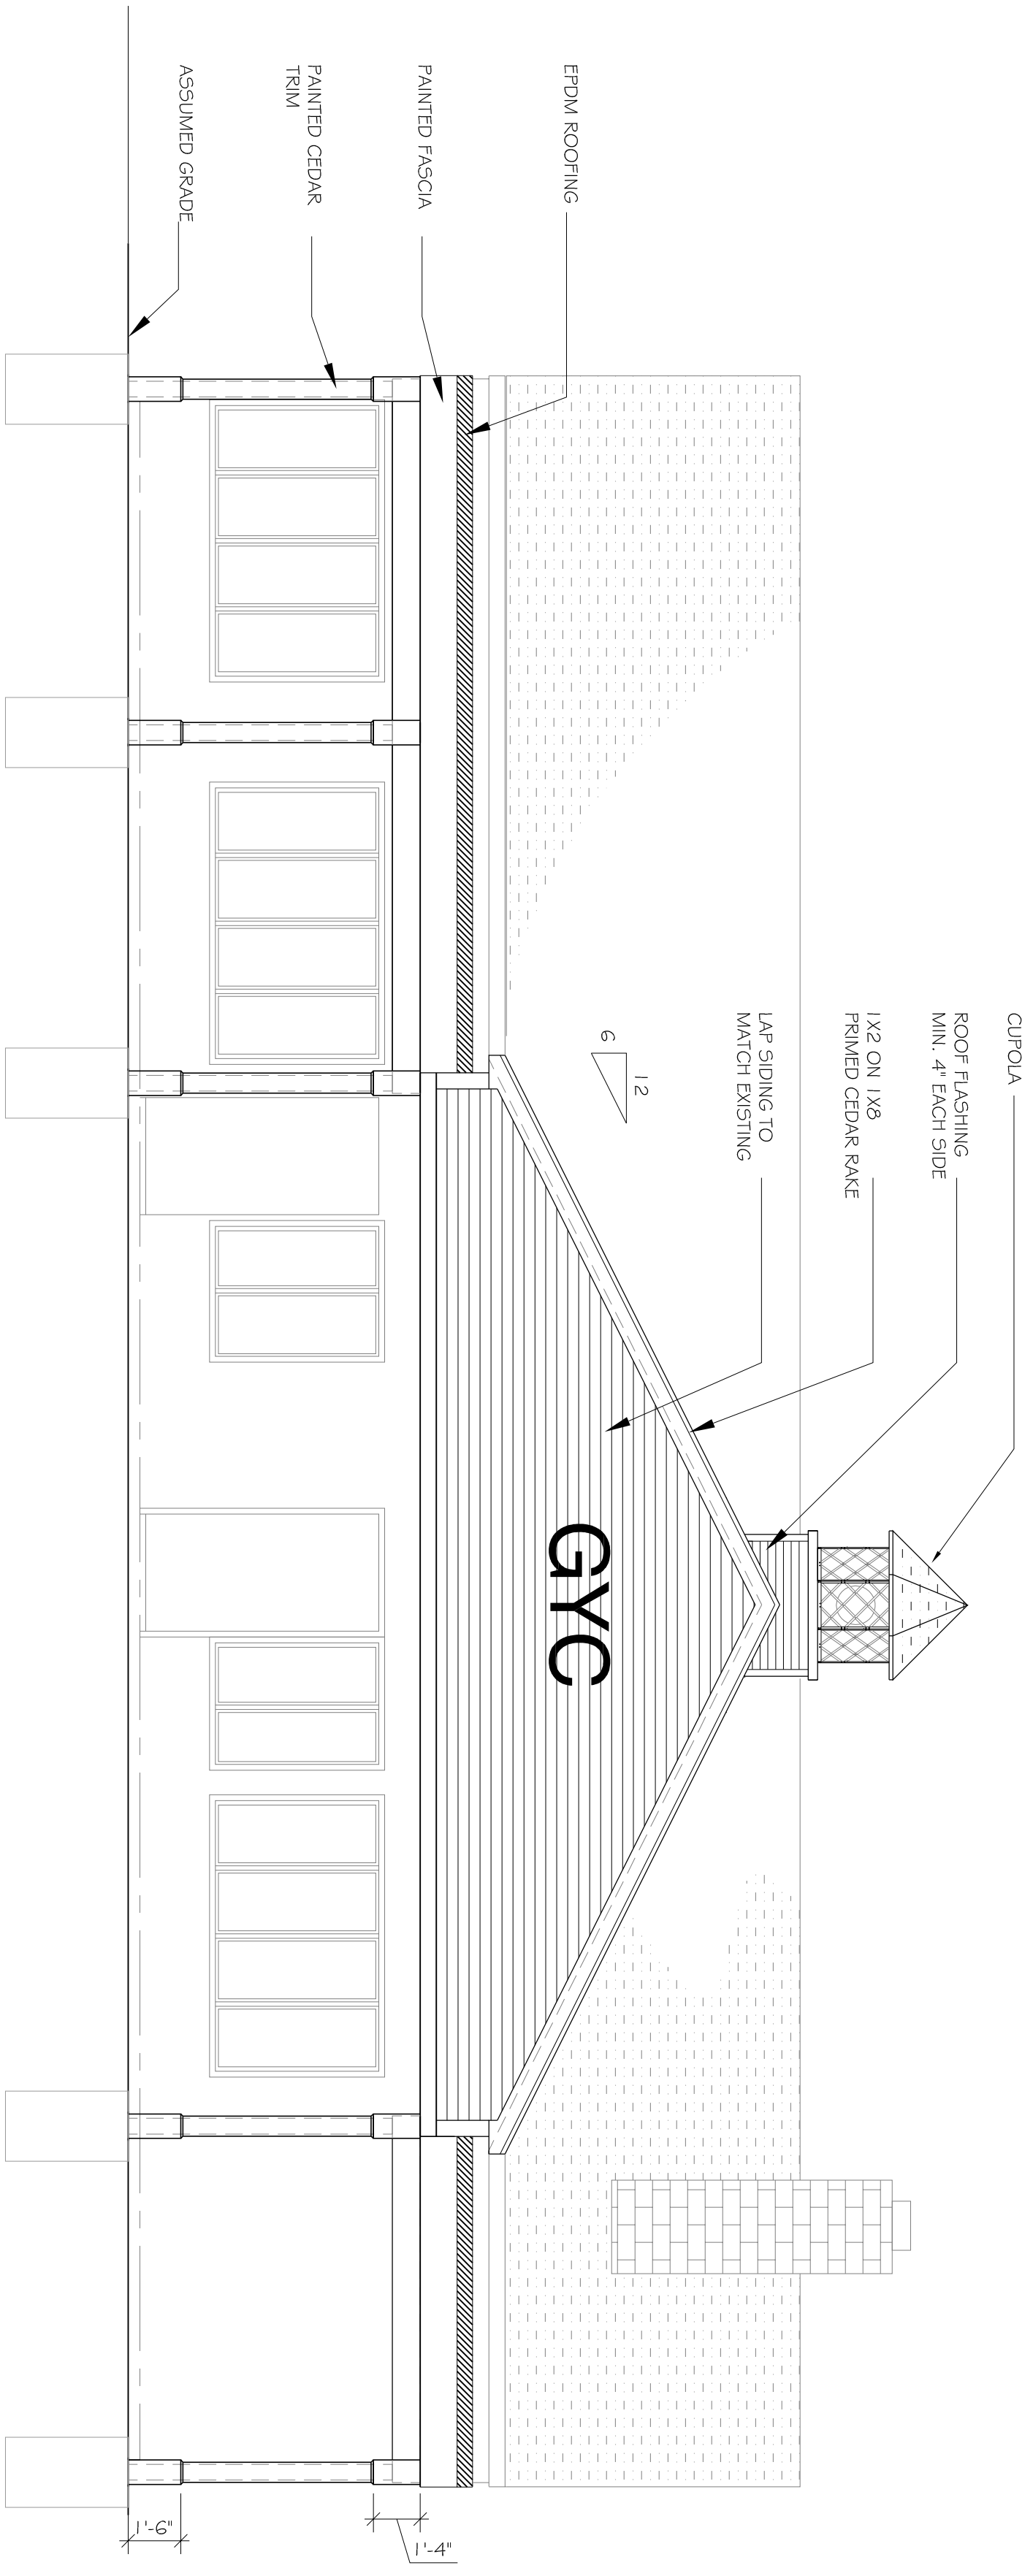

1 WEST ELEVATION
1/4" = 1'-0"

PROJECT NO.:	2595.001
DATE:	
DESCR. OF REVISION:	
BY:	
SCALE:	AS NOTED
DATE:	1/28/09
PROJECT:	SM51C
CHECKED BY:	SM51C
PROJECT NO.:	2595.001

HUNT
ENGINEERS • ARCHITECTS • SURVEYORS
4 COMMERCIAL STREET, SUITE 300 ROCHESTER, N.Y. 14614
TEL: 327-7950 FAX: 327-7949

ELEVATIONS AND ROOF PLAN
GENESSEE YACHT CLUB ADDITION
10 MARINA DRIVE
ROCHESTER, NY 14617